
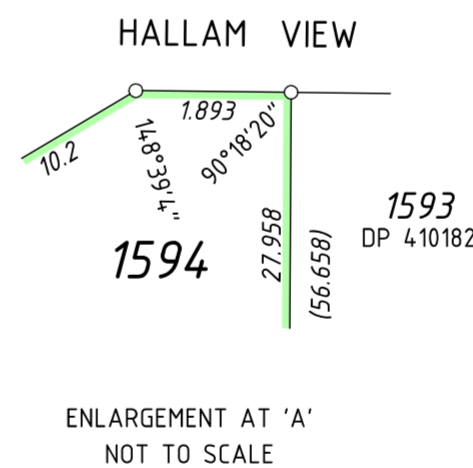


AMENDMENTS TABLE (PLAN GRAPHICS ONLY)

VER.	AMENDMENT	AUTHORISED BY	DATE
2	RIGHT OF CARRIAGEWAY ADDED	A.J. VINCENT	04/04/18


HELD BY LANDGATE IN DIGITAL FORMAT ONLY

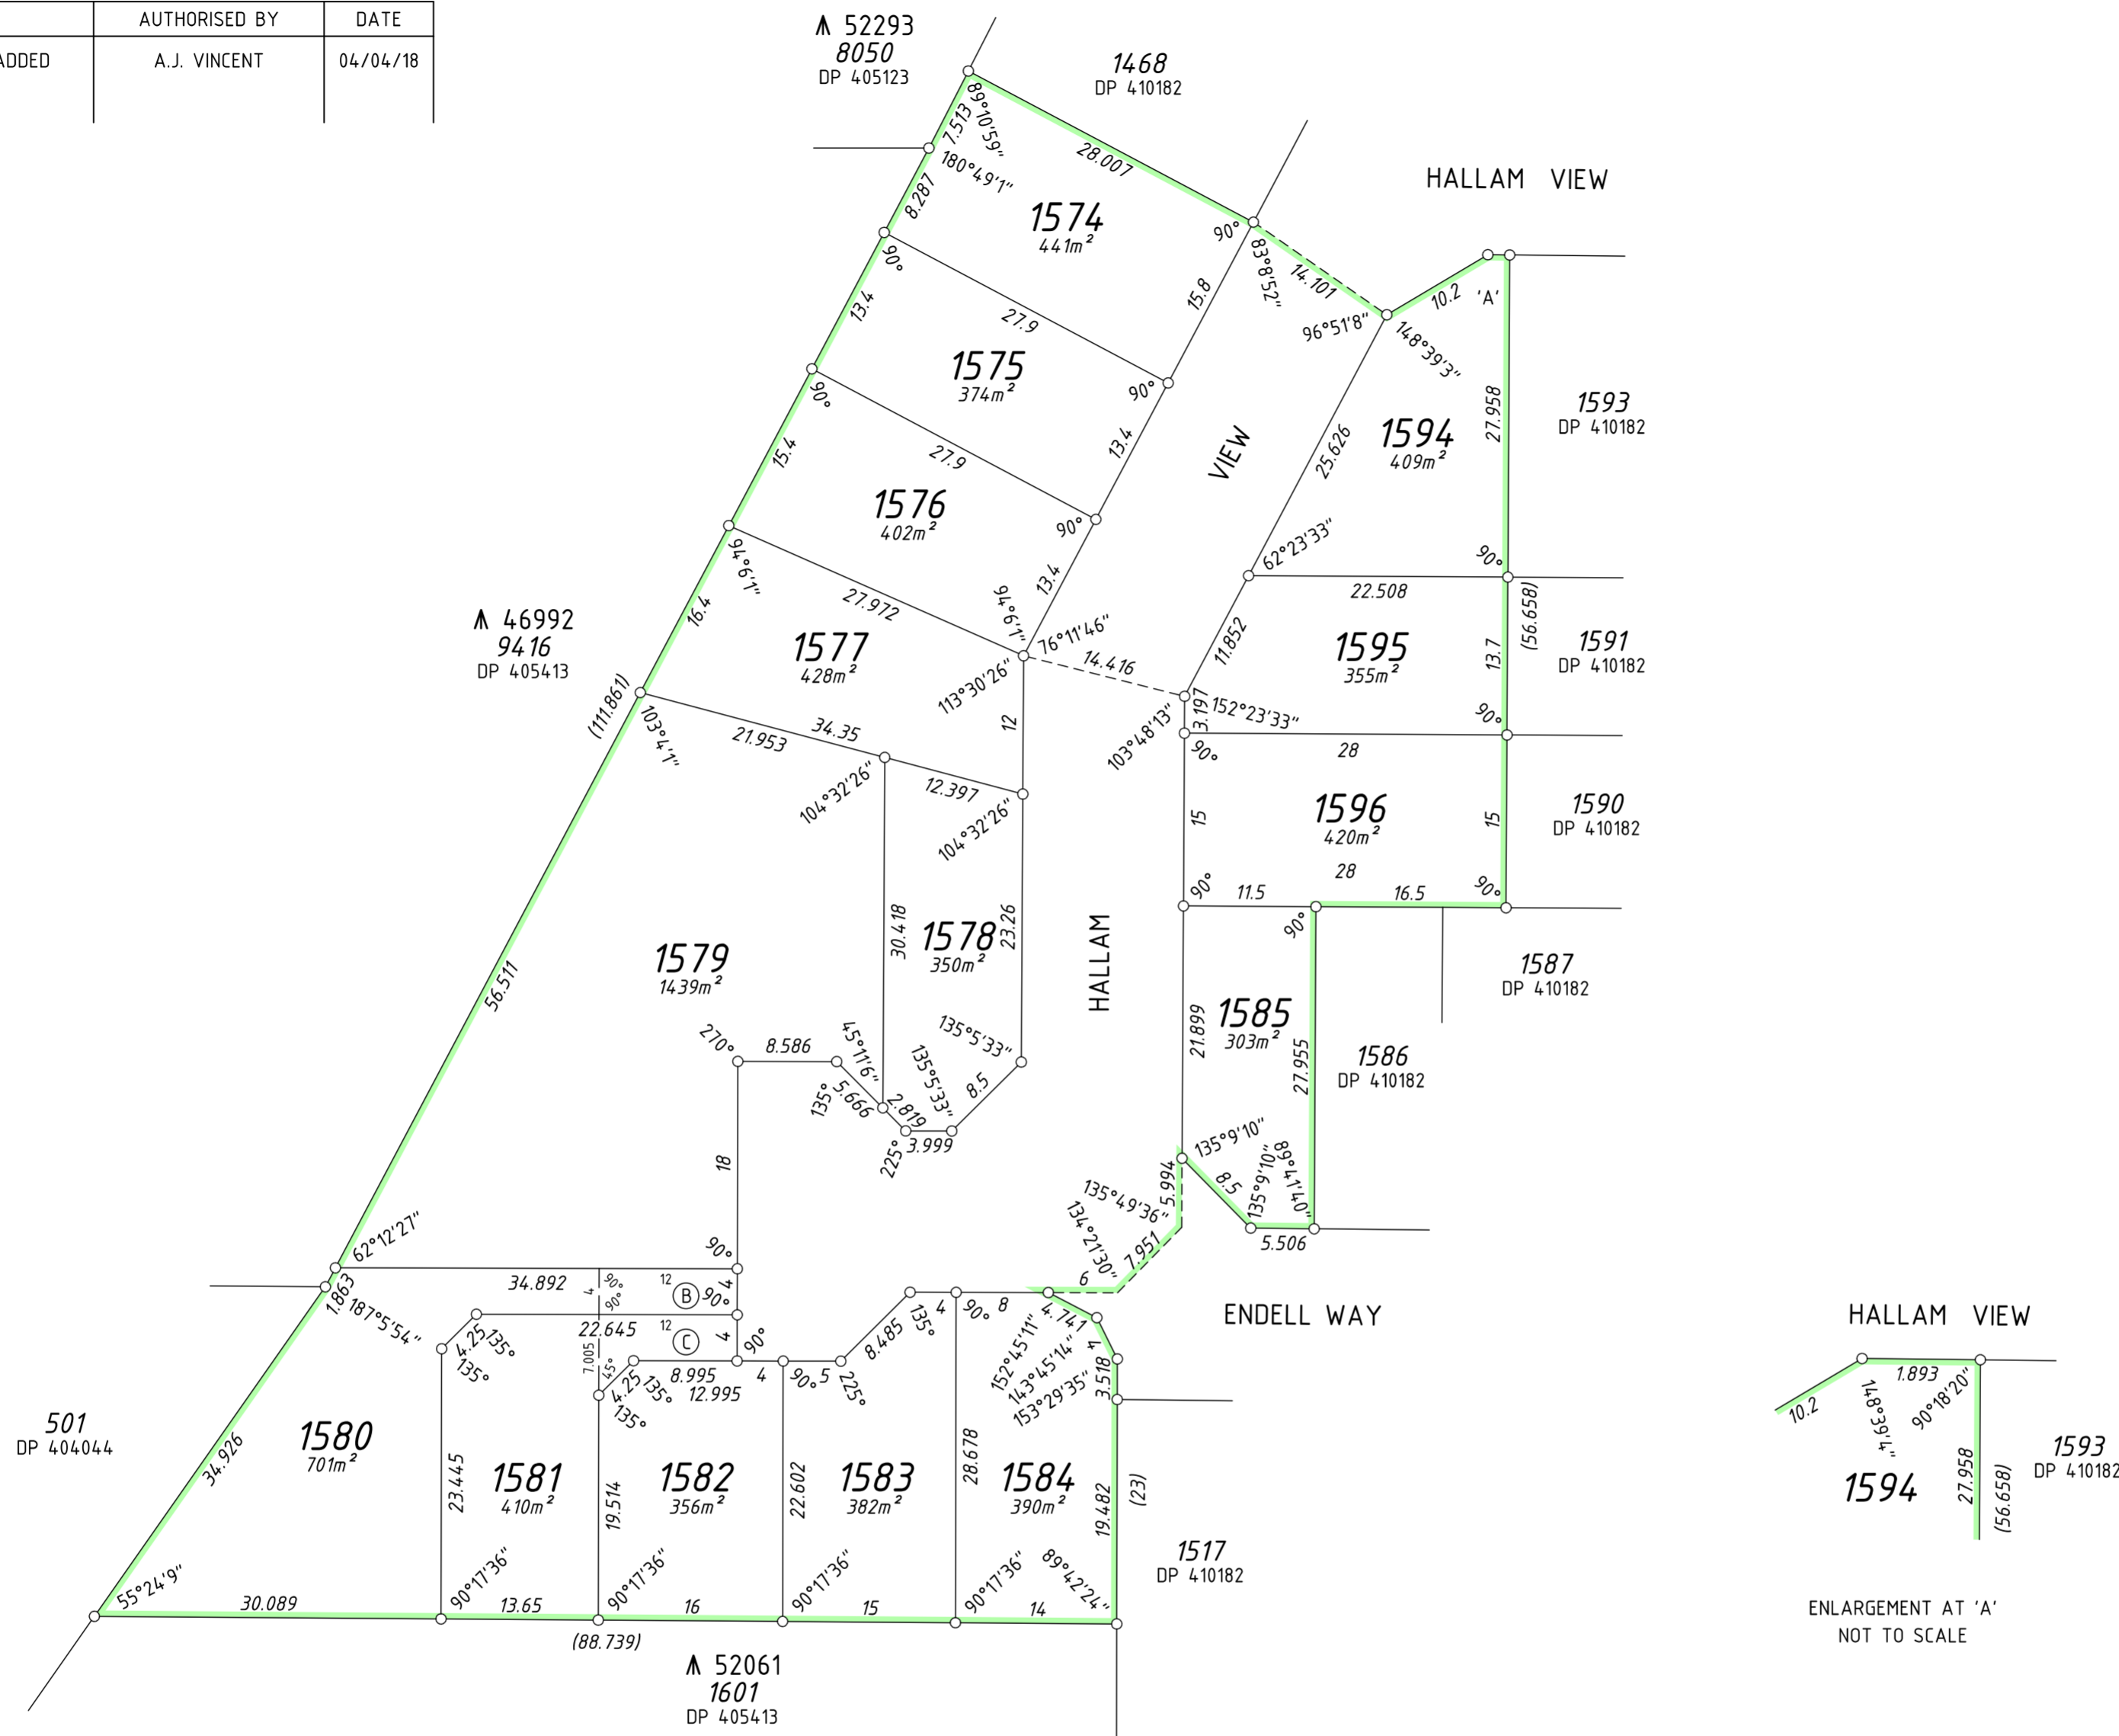

INTERESTS AND NOTIFICATIONS

SUBJECT	PURPOSE	STATUTORY REFERENCE	ORIGIN	LAND BURDENED	BENEFIT TO	COMMENTS
(B)	RESTRICTIVE COVENANT	SEC 136D OF THE TLA	THIS PLAN & DOC	ALL LOTS	ALL LOTS	
(B)	RIGHT OF CARRIAGEWAY	SEC 136C OF THE TLA	THIS PLAN	LOT 1580	LOTS 1581 & 1582	
(C)	RIGHT OF CARRIAGEWAY	SEC 136C OF THE TLA	THIS PLAN	LOT 1581	LOTS 1580 & 1582	
	NOTIFICATION	SEC 70A OF THE TLA	DOC	ALL LOTS		CITY OF SWAN (Transport Noise)
	NOTIFICATION	SEC 165 OF THE P & D ACT	DOC	ALL LOTS		PROXIMITY TO RURAL ZONED LAND
	NOTIFICATION	SEC 165 OF THE P & D ACT	DOC	LOT 1580		CLOSE PROXIMITY TO FARMING ACTIVITIES

SURVEY CARRIED OUT UNDER REG 26A  
SPECIAL SURVEY AREA GUIDELINES  
SEE SURVEY SHEETS FOR SURVEY INFORMATION  
USE ONLY THE SURVEY SHEET(S) WHEN DETERMINING  
THE TRUE FINAL POSITION AND TYPE OF ALL SURVEY  
MARKS PLACED PERTAINING TO THIS PLAN

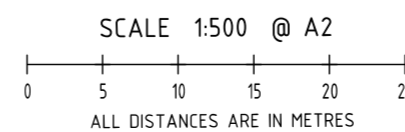

Lvl 1, 252 Fitzgerald Street PERTH WA 6000  
1/2 Hensbrook Loop FORRESTDALE WA 6112  
PO BOX 316 KELMSCOTT WA 6991  
T: 08 9495 1947  
W: www.harleydykstra.com.au  
E: Drafting@harleydykstra.com.au

TYPE	FREEHOLD	S.S.A. YES/NO
PURPOSE	SUBDIVISION	
PLAN OF	LOTS 1574-1585, 1594-1596, ROAD, EASEMENTS AND RESTRICTIVE COVENANT	
FORMER TENURE	LOT 9433 ON DP 410182 C/T 2919-51	
LOCAL AUTHORITY	CITY OF SWAN	
LOCALITY	CAVERSHAM	
D.O.L. FILE		
FIELD RECORD	SURVEYOR'S CERTIFICATE - REG 54 I, A.J. VINCENT hereby certify that this plan is accurate and is a correct representation of the - (a) *survey; and/or (b) *calculations from measurements recorded in the field records, [* delete if inapplicable] undertaken for the purposes of this plan and that it complies with the relevant written law(s) in relation to which it is lodged.	
LICENSED SURVEYOR		DATE
LOGGED		
DATE	FEE PAID	ASSESS No.
I.S.C.		
EXAMINED		
		DATE
WESTERN AUSTRALIAN PLANNING COMMISSION FILE 152354		
Delegated under S.16 P&D Act 2005		DATE
IN ORDER FOR DEALINGS		
SUBJECT TO		
INSPECTOR OF PLANS AND SURVEYS		DATE
APPROVED Reg 26A(4)		
INSPECTOR OF PLANS AND SURVEYS (S. 18 Licensed Surveyors Act 1909)		DATE
DEPOSITED PLAN <b>412307</b> SHEET 1 OF 1 SHEETS (PLUS SURVEY SHEET(S)) VERSION 2		